


# FOAMFRAME™ & RAINSHIELD™ SERIES COMBO FOAM SHELTER WITH TOP SEAL



## FEATURE SUMMARY

- Selection of High Tear Abrasion Resistant Fabrics
- Kiln Dried Superior Grade Pressure Treated Lumber
- Polyurethane Foam Core With 99% Memory
- Double Lock Stitched With High Strength Thread
- Yellow Guide Stripes for Driver Positioning
- Bottom Draft Pads & Upper Snow Load Supports
- Rainshield Fabric is WT-90 With Wear Face
- Galvanized Steel Mounting Hardware

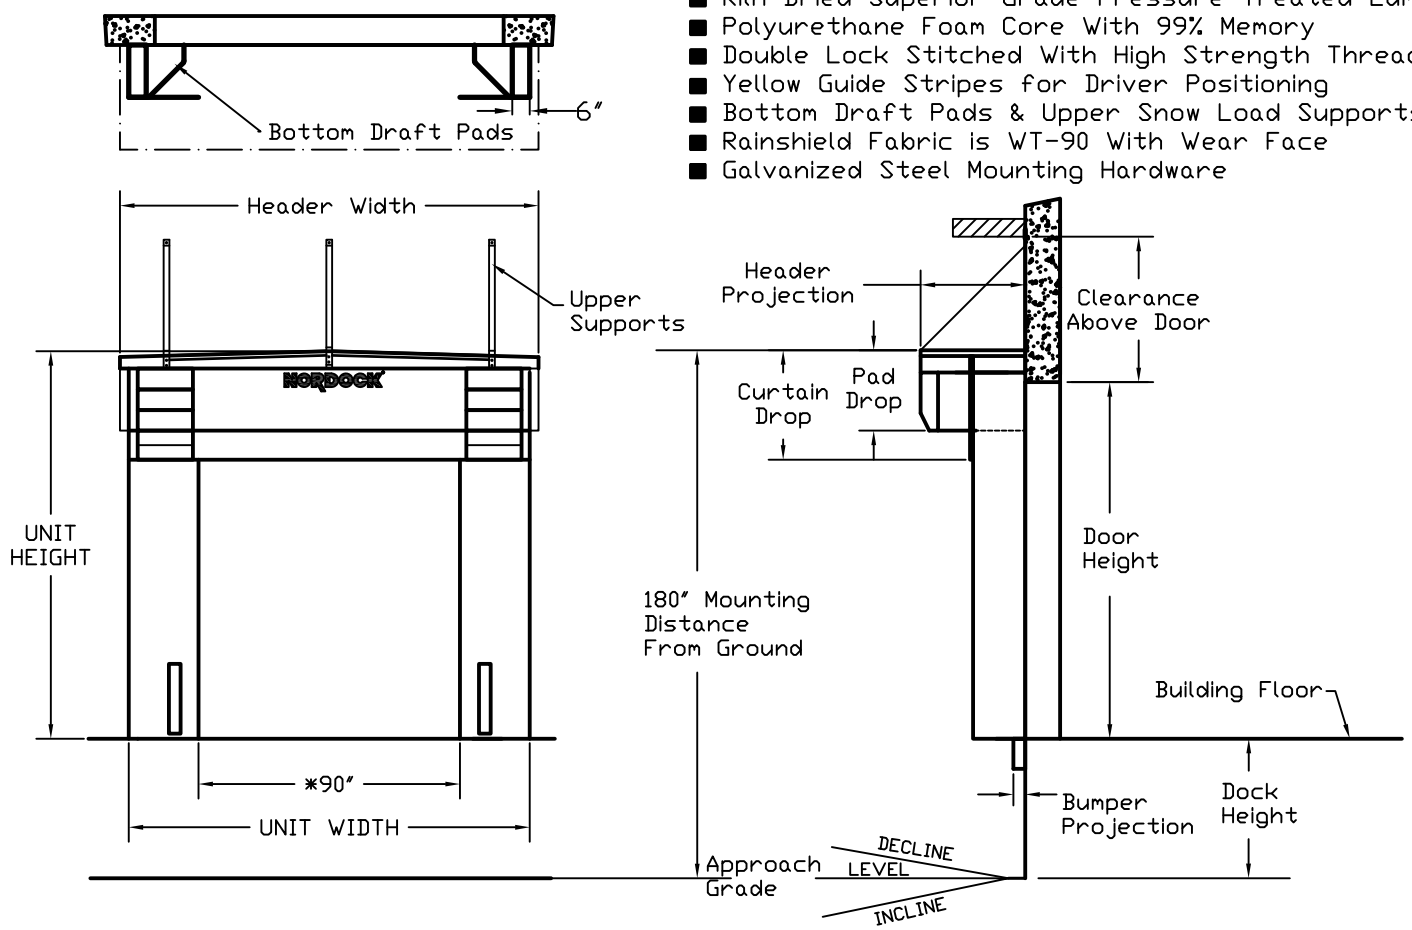

### SITE DIMENSIONS

DOOR WIDTH: \_\_\_\_\_ "

DOOR HEIGHT: \_\_\_\_\_ "

DOCK HEIGHT: \_\_\_\_\_ "

BUMPER PROJECTION: \_\_\_\_\_ "

APPROACH GRADE: \_\_\_\_\_ % SLOPE

LEVEL  DECLINE  INCLINE

GRADE WALL EXTENSION: \_\_\_\_\_ "

BUILDING WALL SETBACK: \_\_\_\_\_ "

### ORDER INFORMATION

BILL TO: \_\_\_\_\_

SHIP TO: \_\_\_\_\_

ORDER DATE: \_\_\_\_\_ QUANTITY \_\_\_\_\_

COST EACH: \_\_\_\_\_ TOTAL COST \_\_\_\_\_

PURCHASE ORDER NO. \_\_\_\_\_

NOTES: \_\_\_\_\_

### MODEL FF-RS5 SHELTER SPECIFICATIONS

PANEL FABRIC: 22OZ. VINYL

40 OZ. VINYL

50 OZ. WT-90

UNIT WIDTH: 132"  OTHER \_\_\_\_\_ "

UNIT HEIGHT: 132"  OTHER \_\_\_\_\_ "

SIDE CURTAIN: 21'  OTHER \_\_\_\_\_ "

UNIT PROJECTION: SIDES: TOP: \_\_\_\_\_ " BOTTOM: \_\_\_\_\_ "

HEADER: 36'  OTHER \_\_\_\_\_ "

HEAD CURTAIN: 30" DROP  OTHER \_\_\_\_\_ "

TOUGH-SPLIT GUSSETS

HEADER WIDTH: 138"  OTHER \_\_\_\_\_ "

HEADPAD: 24" DROP  OTHER \_\_\_\_\_ "

OPTIONS: SPRAY GALV. STEEL HEAD FRAME

TERMINATOR™ GAP SEALS

OTHER: \_\_\_\_\_

NOTES: \*TERMINATOR™ GAP SEALS ARE DESIGNED FOR STANDARD 102" WIDE TRAILERS AND REQUIRES THE VERTICAL SIDE CURTAINS TO BE 14" IN FRONT OF DOCK BUMPERS WITH A 90" CLEAR OPENING WIDTH. RAINSHIELD HEADER PROJECTS 18" IN FRONT OF SIDE PADS AND THE BOTTOM MUST BE 13" ABOVE GRADE TO SEAL STANDARD HIGHWAY TRAILERS. CONSULT FACTORY IF THERE IS INSUFFICIENT ROOM FOR UPPER SUPPORT BRACKETS.